
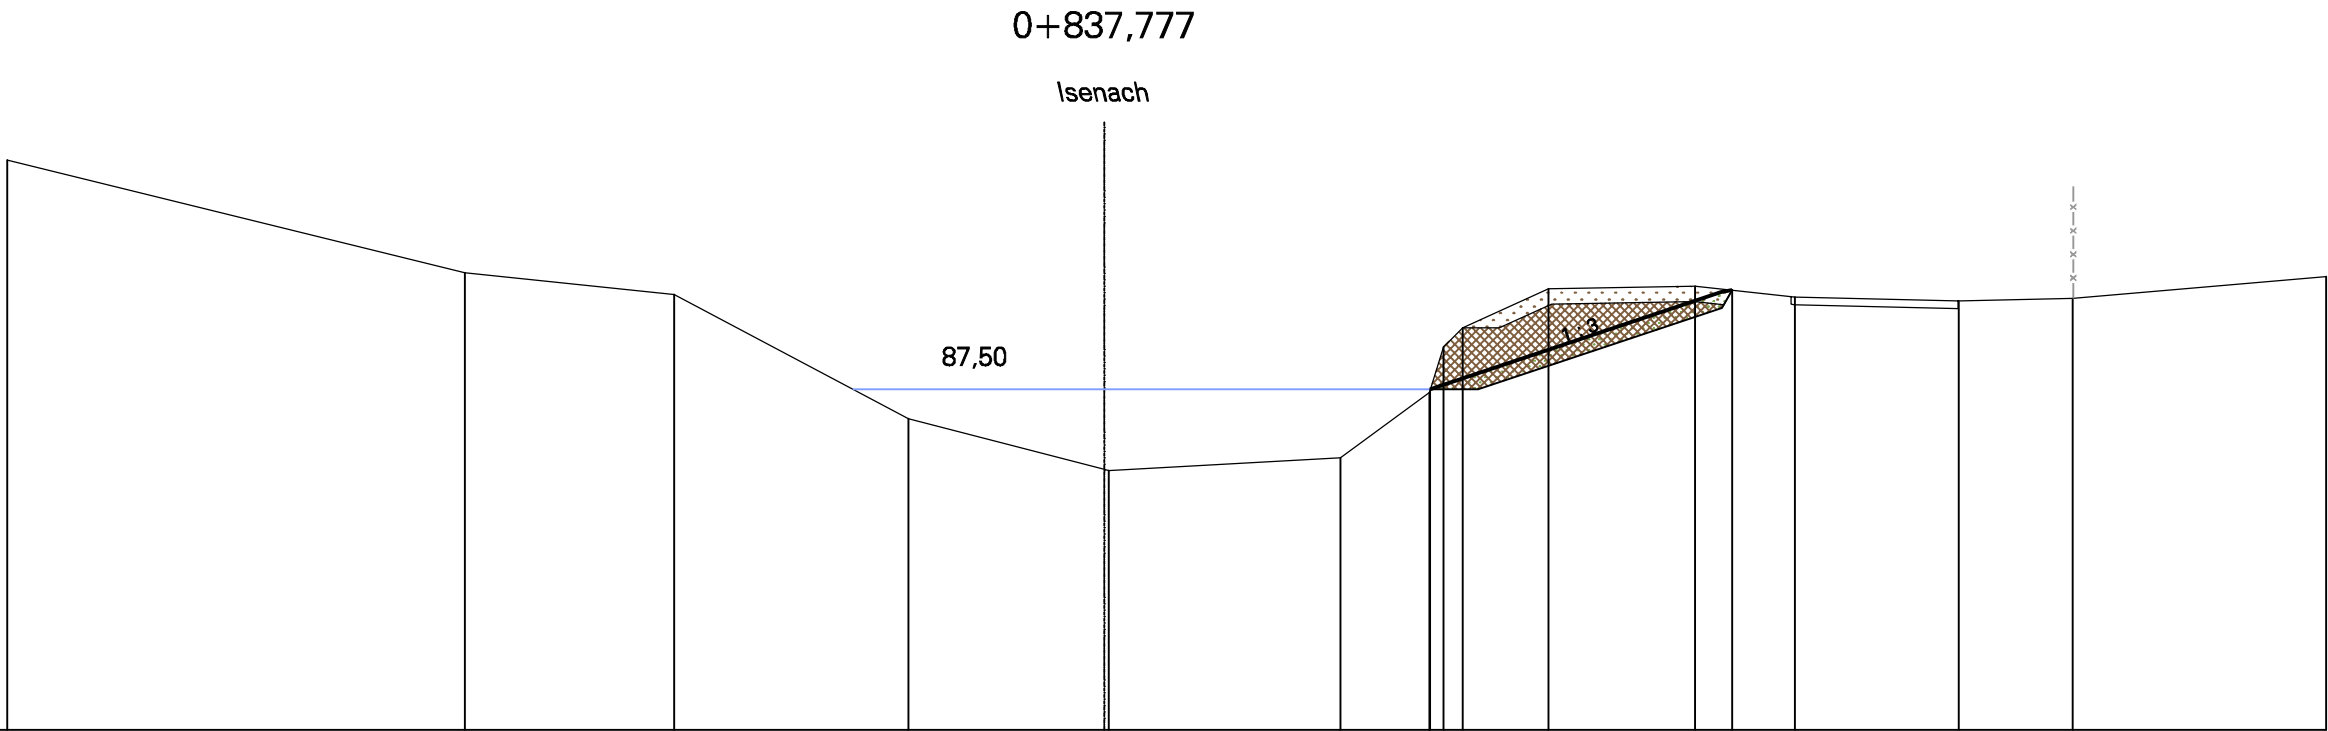


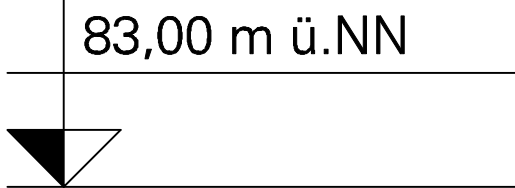

Planung Höhe [m + NN]	87,50														
Station [m]	4,31														
Bestand Höhe [m + NN]	90,531	89,039	88,751	87,113	86,440	86,424	86,592	87,456	88,060	88,310	88,827	88,862	88,721	88,671	88,700
Station [m]	-14,508	-8,458	-5,689	-2,588	0,000	0,062	3,130	4,301	4,490	4,745	5,875	7,821	9,135	11,304	12,815

Legende

- Bestand
- Planung
- Oberbodenabtrag
- Oberbodenauftrag
- Abtragmaterial

Ausführungsplanung

Herzog+Partner beratende ingenieure Im Bögel 7 76744 Würth-Maximiliansau Tel.: +49 (0) 7271 - 767265-0 Fax: +49 (0) 7271 - 767265-17 infoka@herzogundpartner.de www.herzogundpartner.de					
	Name	Datum	Unterschrift	Datei:	7817qp06-A1
Gezeichnet	B. Pfetzer	April 2017		Blattgröße:	84,0 x 29,7
Bearbeitet	W. Schmitt	April 2017		Projekt-Nr.:	15-7817
Geprüft				Profil-Nr.:	11



STADT FRANKENTHAL (PFALZ)
STADTBAUAMT

Projekt: Renaturierung der Isenach

Darstellung: Querprofil Station 0 + 837,777

Frankenthal, am:	Maßstab: 1 : 100	Anlage: 3.06
------------------	---------------------	-----------------