
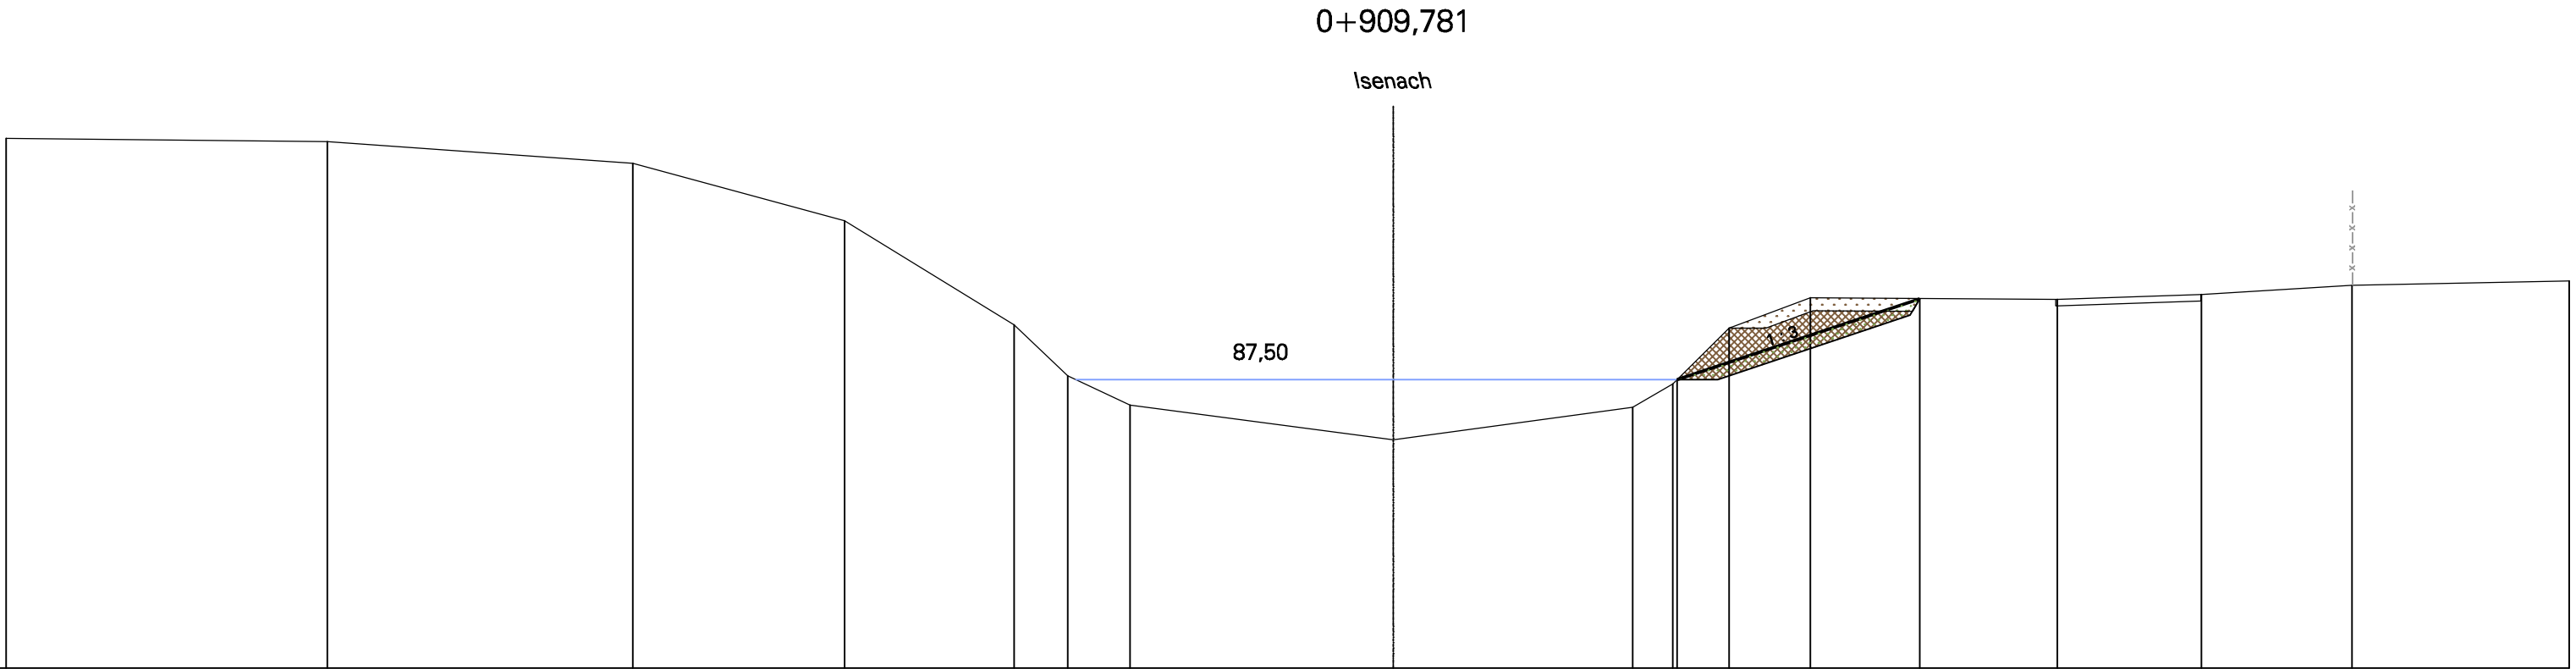


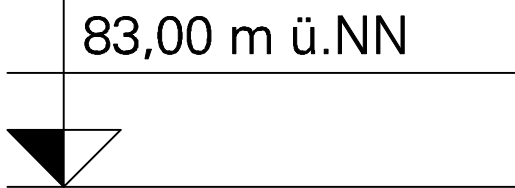

Planung Höhe [m + NN]															87,50				88,77																											
Station [m]															4,43				8,23																											
Bestand Höhe [m + NN]	91,270				91,217				90,876				89,977				88,357	87,557	87,102				86,564				87,065	87,434	88,305	88,776				88,752				88,831				88,972				89,041
Station [m]	-21,685				-16,662				-11,891				-8,581				-5,933	-5,092	-4,116				0,000				3,737	4,364	5,248	6,519				10,373				12,629				14,985				18,373

Legende

- Bestand
- Planung
- Oberbodenabtrag
- Oberbodenauftrag
- Abtragmaterial

Ausführungsplanung

Herzog+Partner beratende ingenieure Im Bögel 7 76744 Würth-Maximiliansau Tel.: +49 (0) 7271 - 767265-0 Fax: +49 (0) 7271 - 767265-17 infoka@herzogundpartner.de www.herzogundpartner.de					
	Name	Datum	Unterschrift	Datei:	7817qp07-A1
Gezeichnet	B. Pfetzer	April 2017		Blattgröße:	84,0 x 29,7
Bearbeitet	W. Schmitt	April 2017		Projekt-Nr.:	15-7817
Geprüft				Profil-Nr.:	12



STADT FRANKENTHAL (PFALZ)
STADTBAUAMT

Projekt:
Renaturierung der Isenach

Darstellung:
Querprofil Station 0 + 909,781

Frankenthal, am:	Maßstab: 1 : 100	Anlage: 3.07
------------------	---------------------	-----------------