



ANSICHT SÜD 1:100

ANSICHT NORD 1:100

3.00

3.00

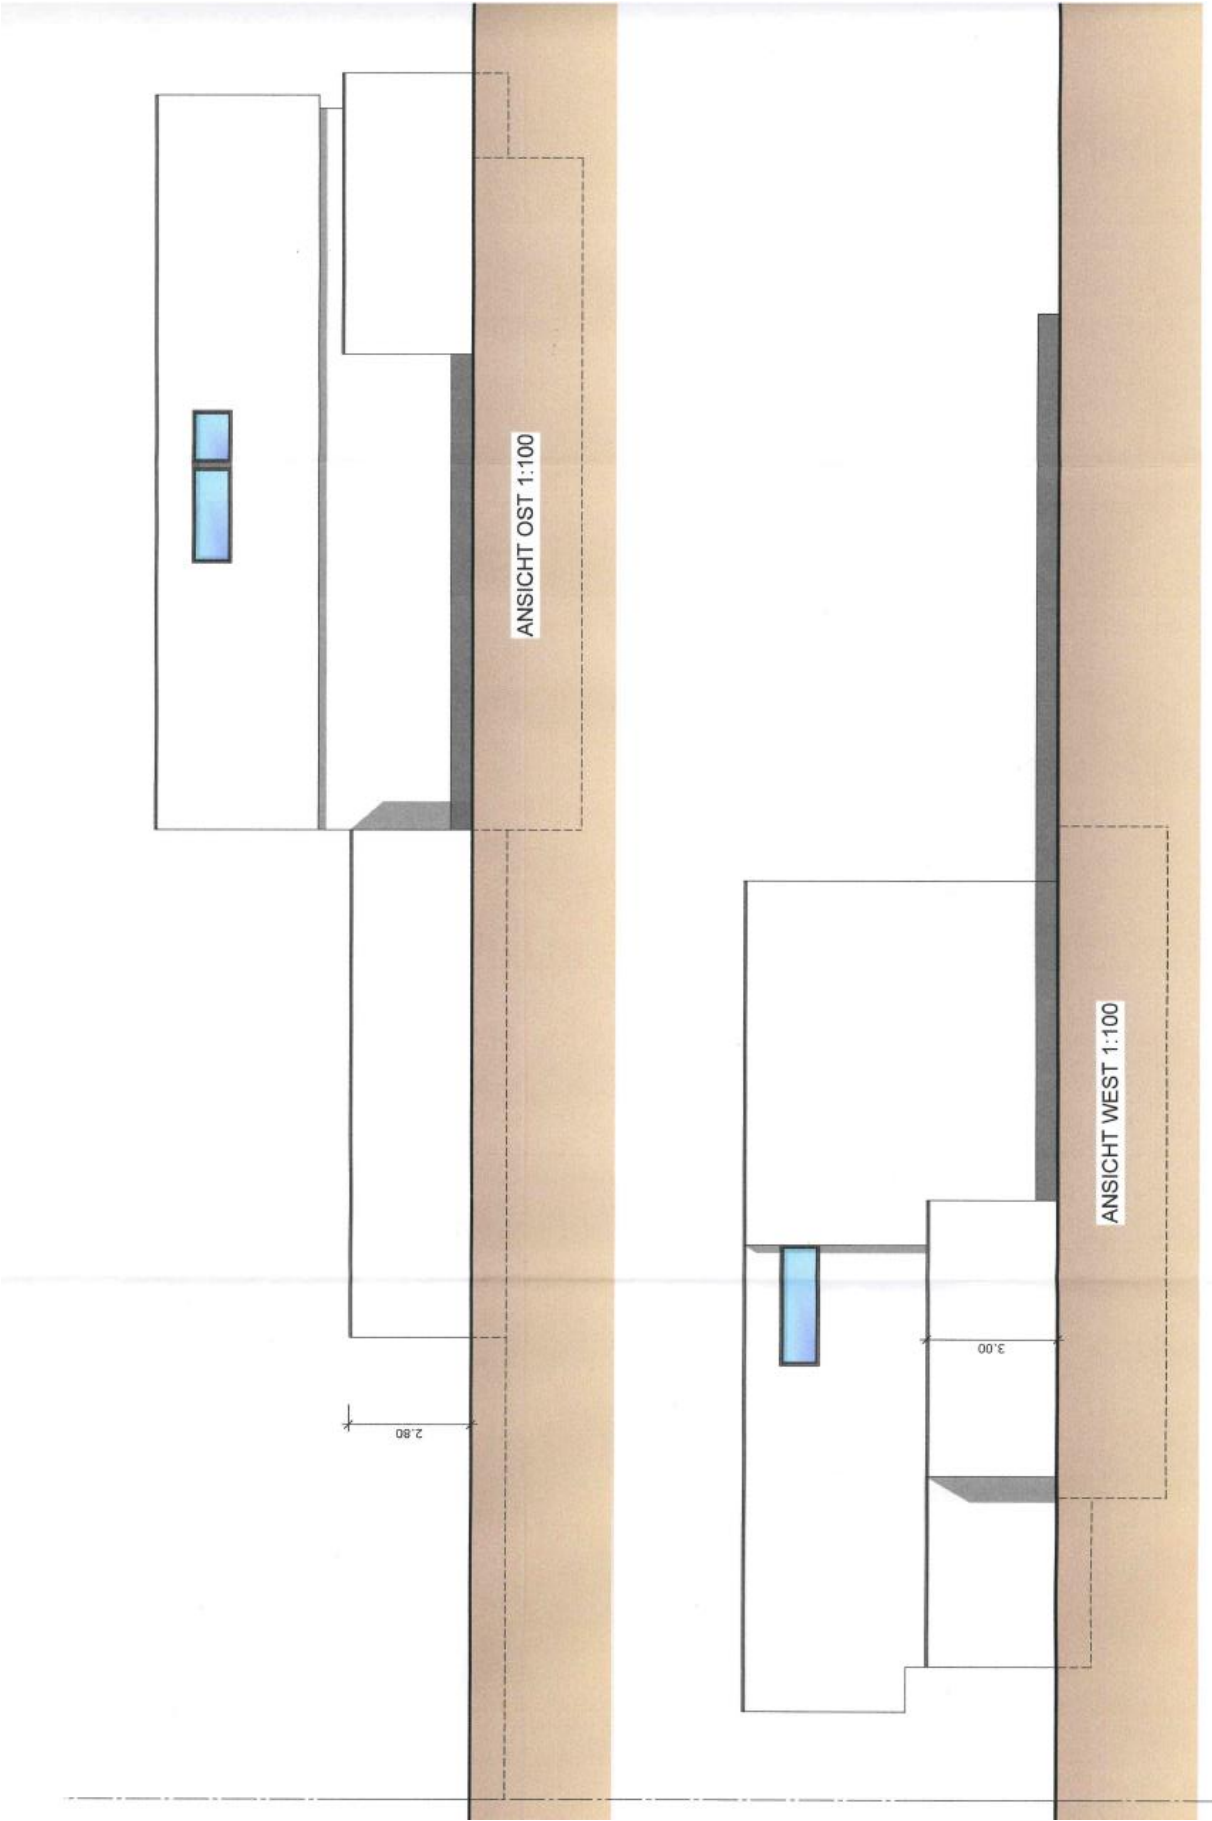

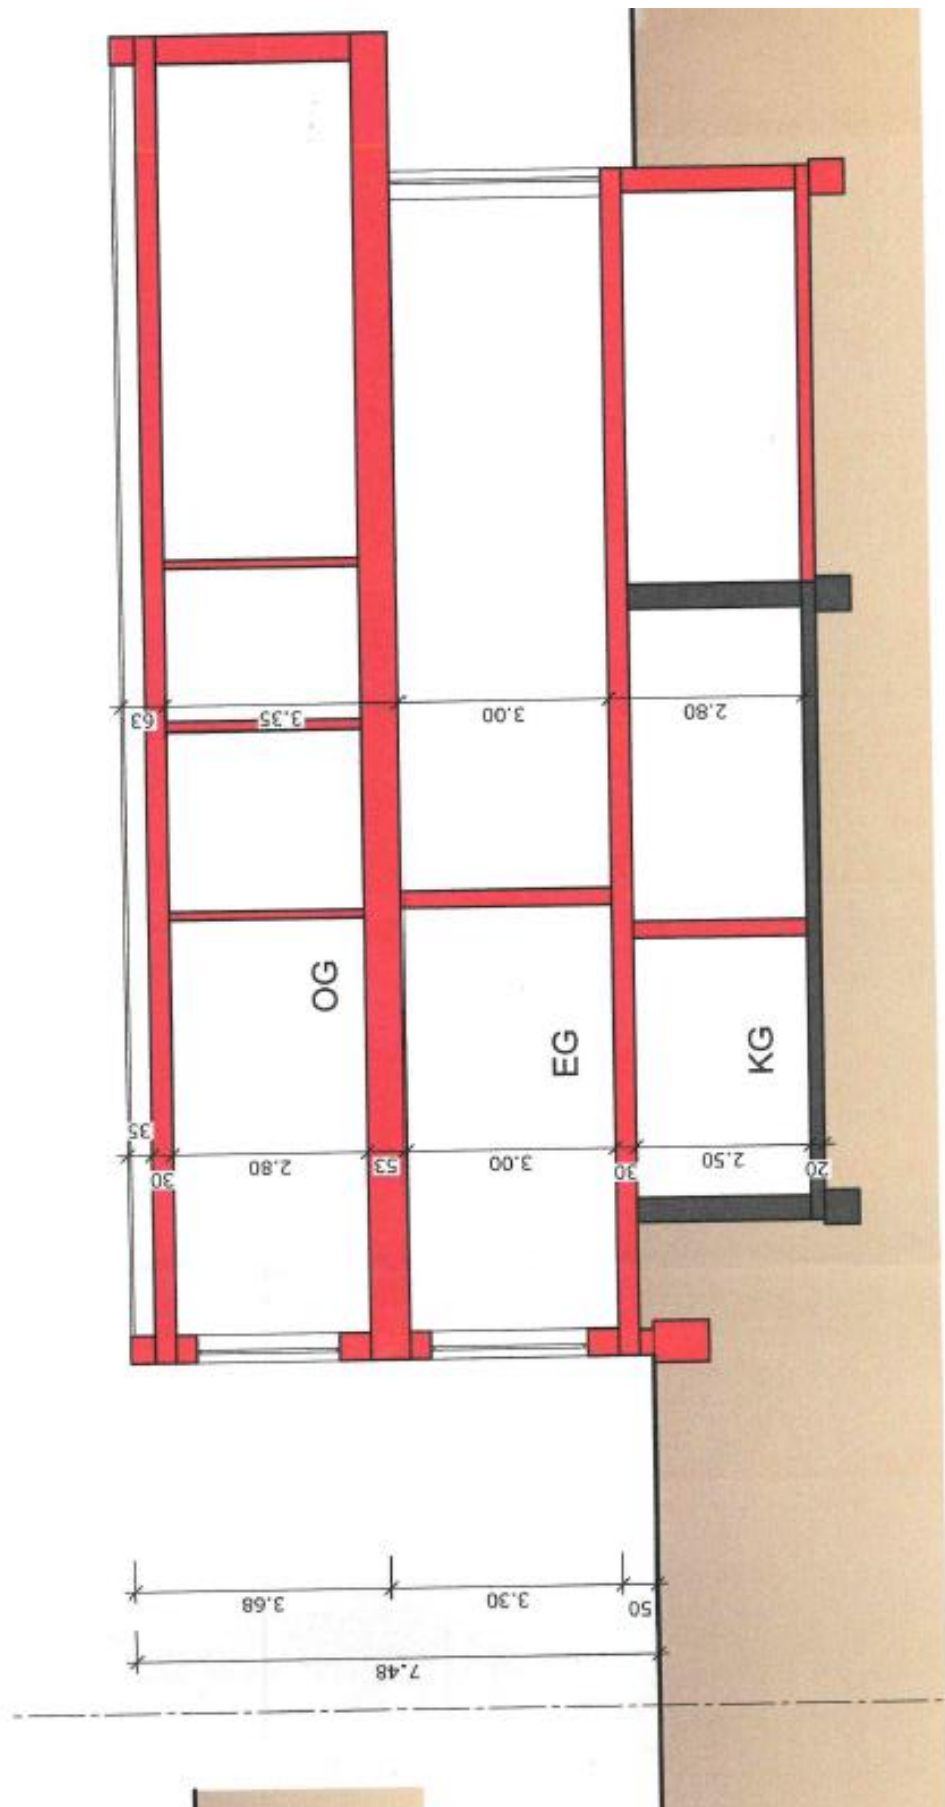

SCHNITT A-A 1:100