


ANSICHT SÜD 1:100

3.00



ANSICHT NORD 1:100

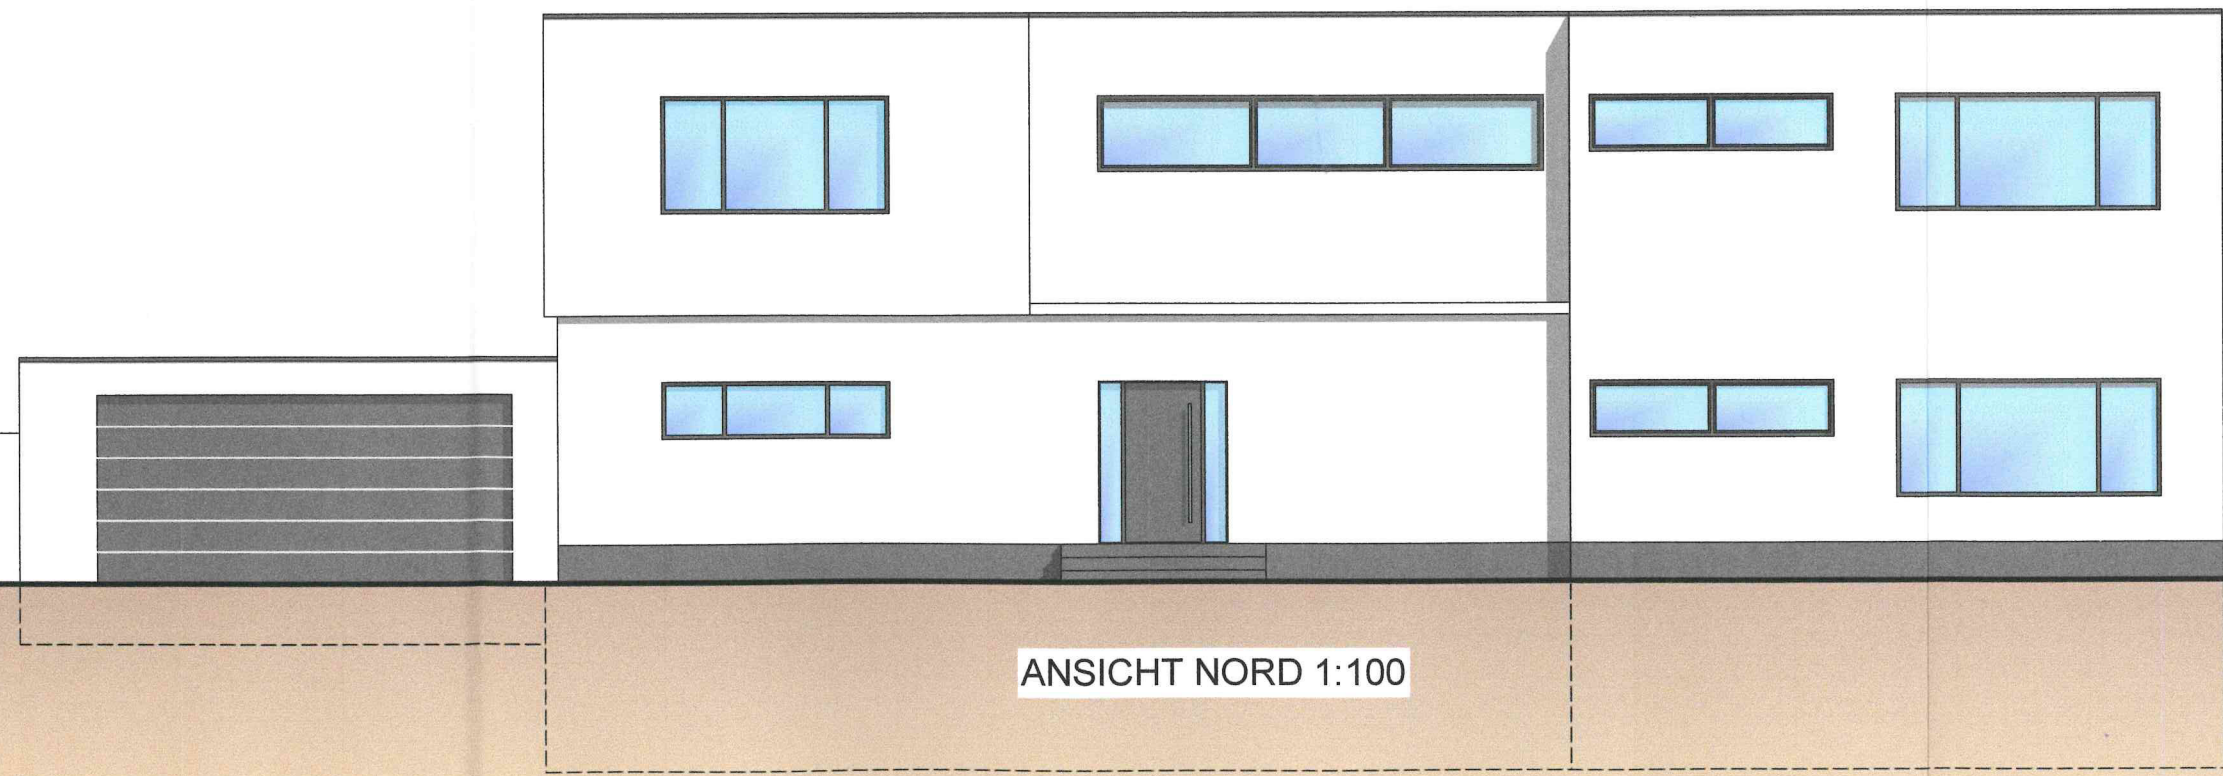

2.80

