


Abstandsflächen

| |
|------------------------|
| 1 - 12.55 x 0.4 = 5.02 |
| 2 - 10.45 x 0.4 = 4.18 |
| 3 - 15.00 x 0.4 = 6.00 |
| 4 - 19.60 x 0.4 = 7.74 |
| 5 - 18.15 x 0.4 = 7.26 |

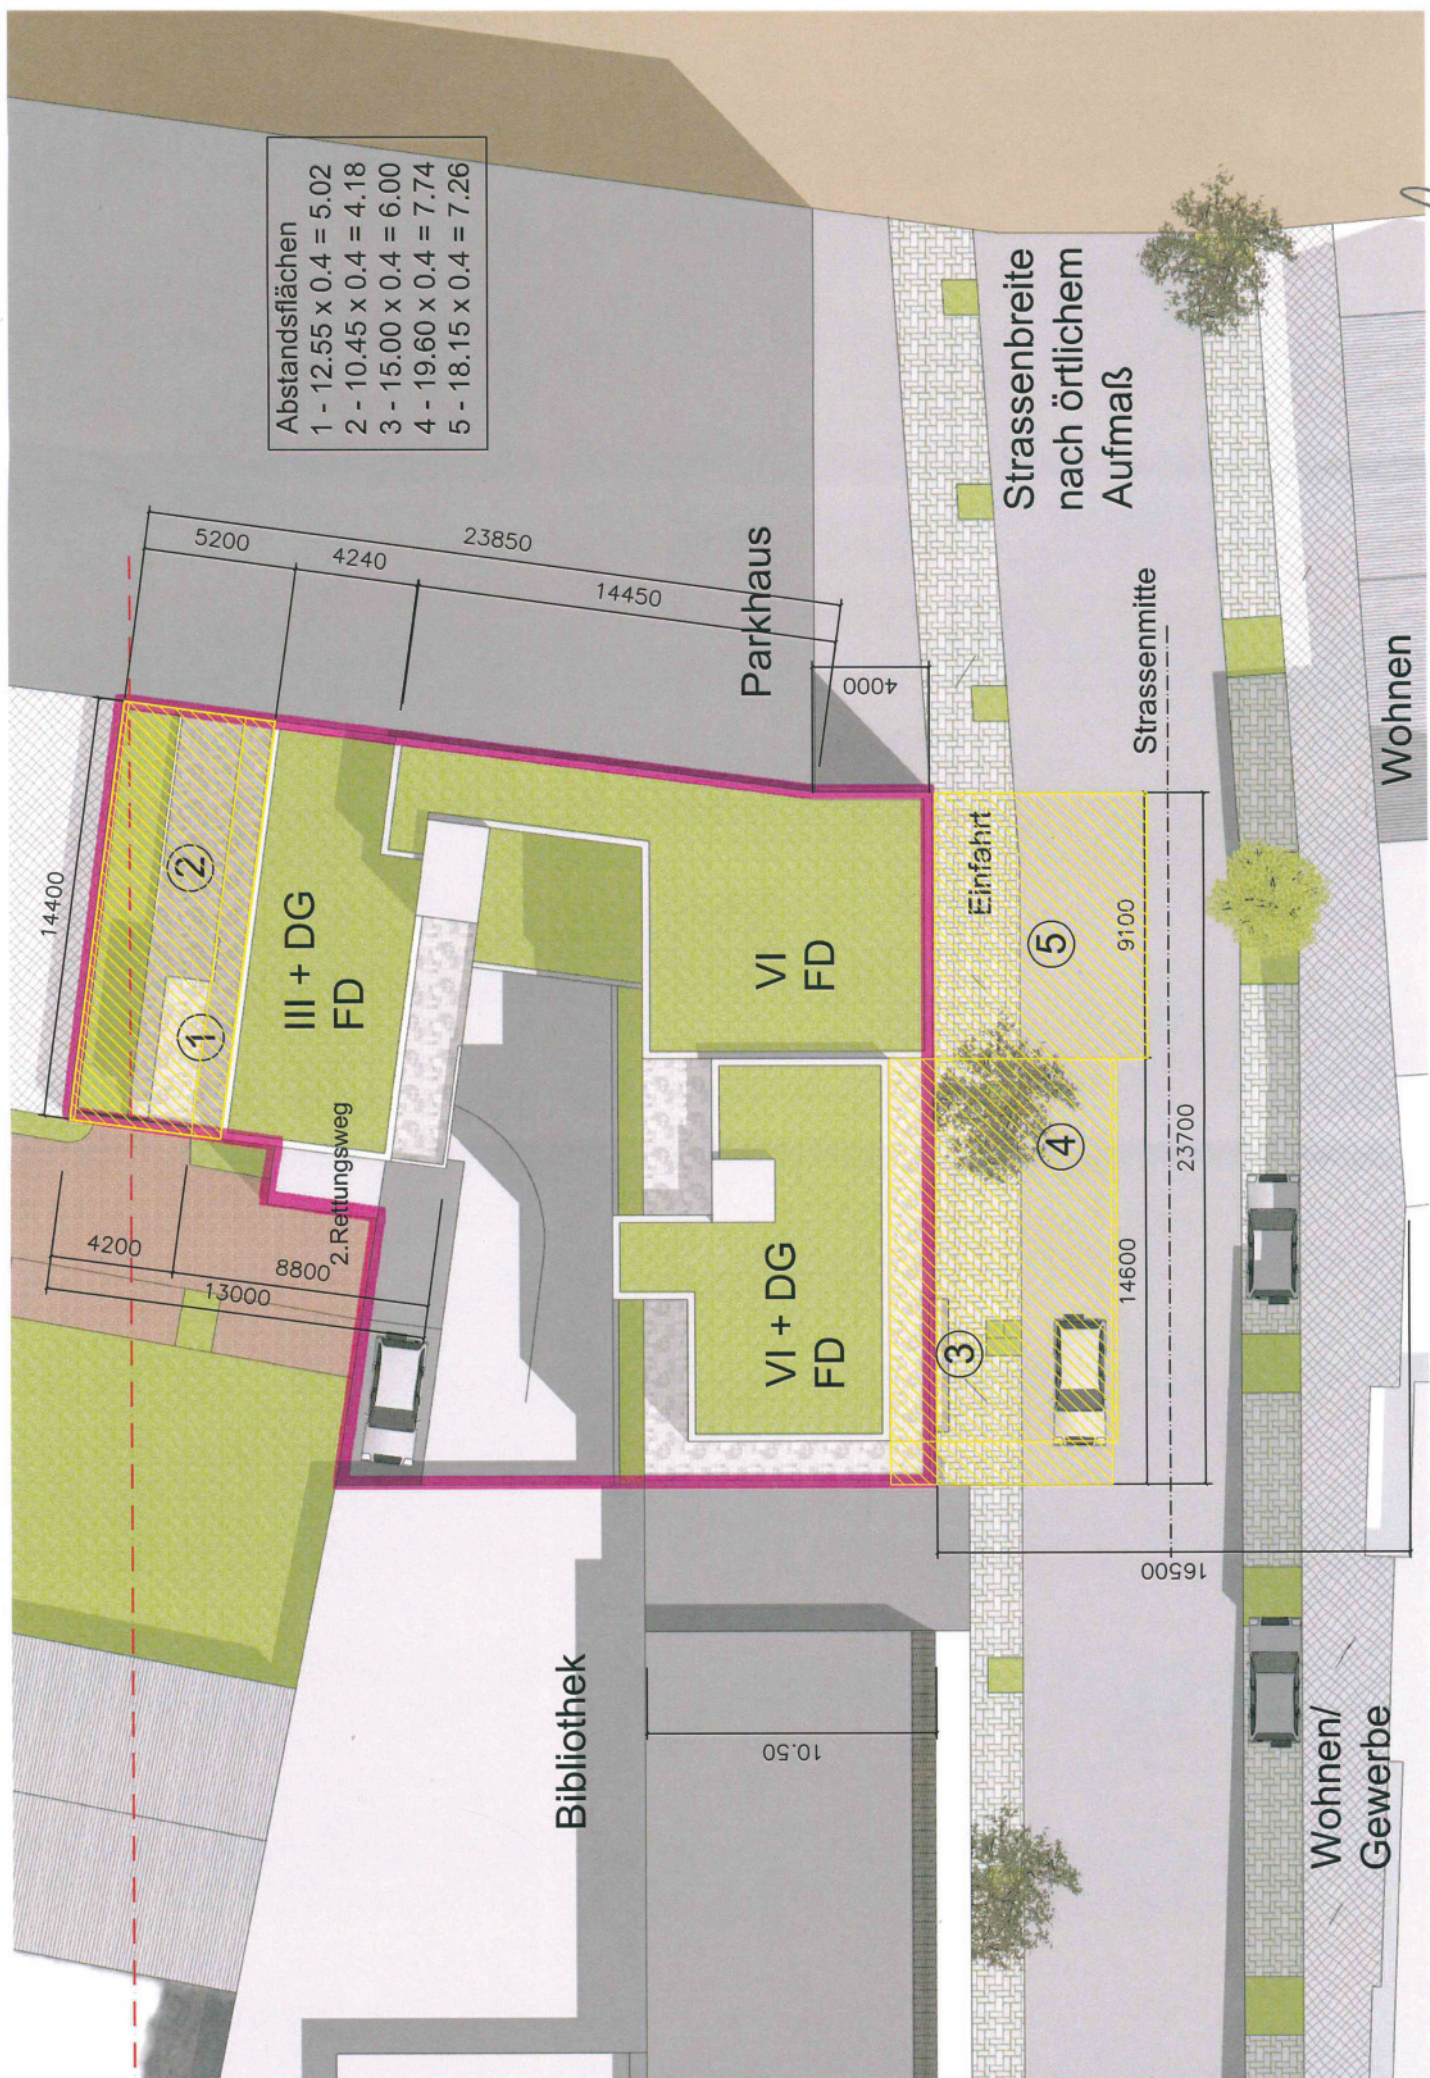

Strassenbreite
nach örtlichem
Aufmaß



Welschgasse 21-23