



550-17

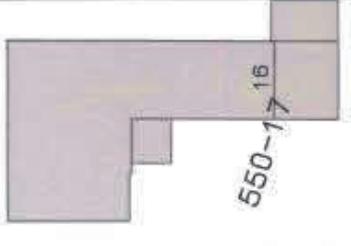


550-19

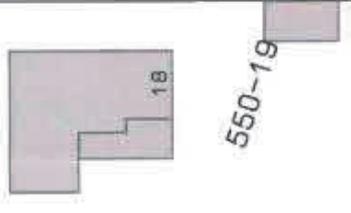


550-21




550-23

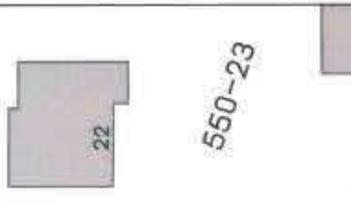


550-25

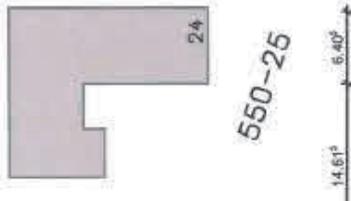

550-27

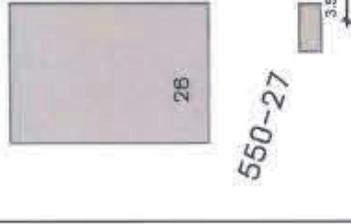

550

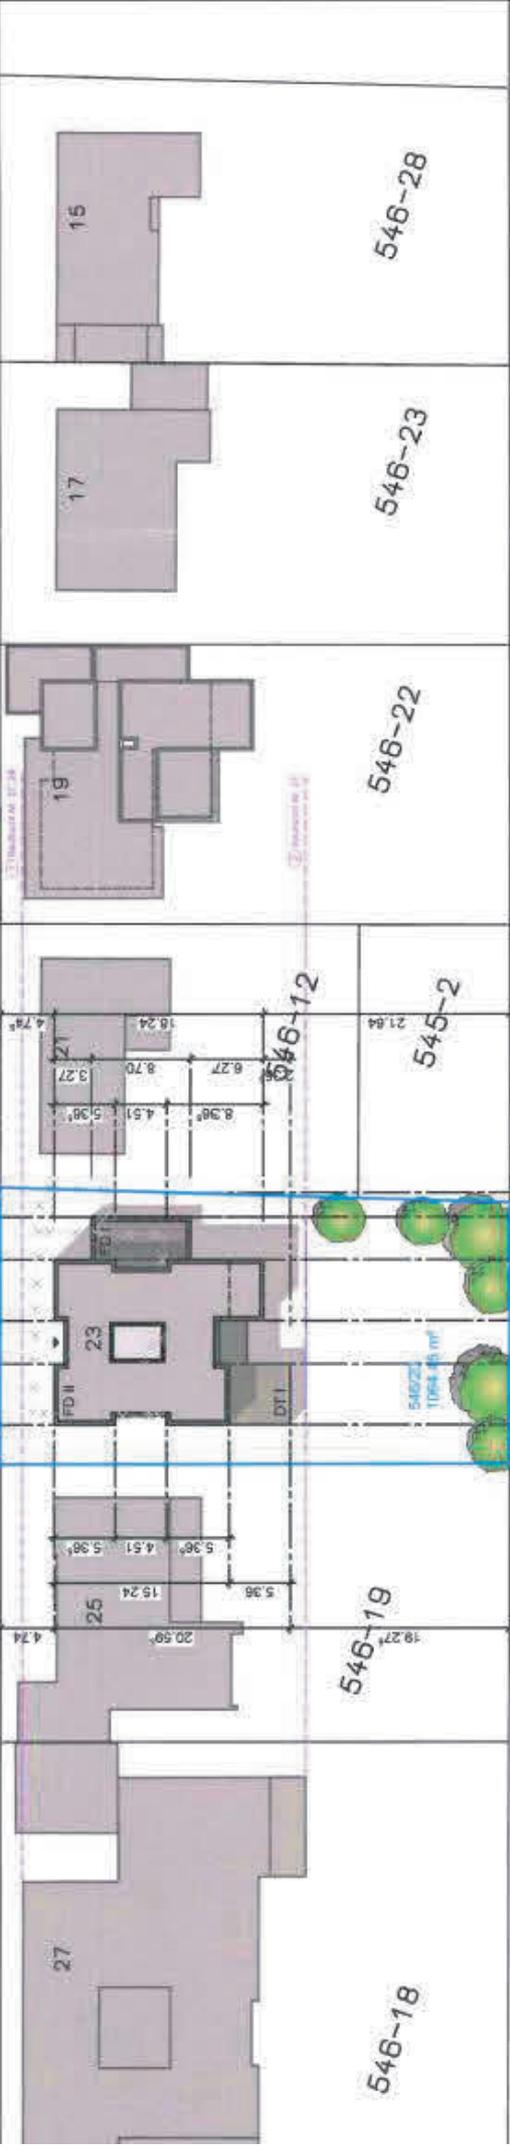

546-18

546-19

545-2

546-22

546-23

546-28

Kalmittstraße

Kalmittstraße 12

546/22
100% 45 m²

27

25

23

19

17

15

28

24

22

20

18

16

550

14.61'

5.36' 3.81' 5.36' 3.78'

3.52'

4.74'

2.71'

3.27'

8.70'

8.96'

4.51'

5.36'

6.27'

8.24'

21.64'

18.27'

19.27'

18.36'

3.51'

5.36' 3.89' 5.36' 3.78'

2.14'


18.36'

3.51'


5.36'

3.78'

2.14'

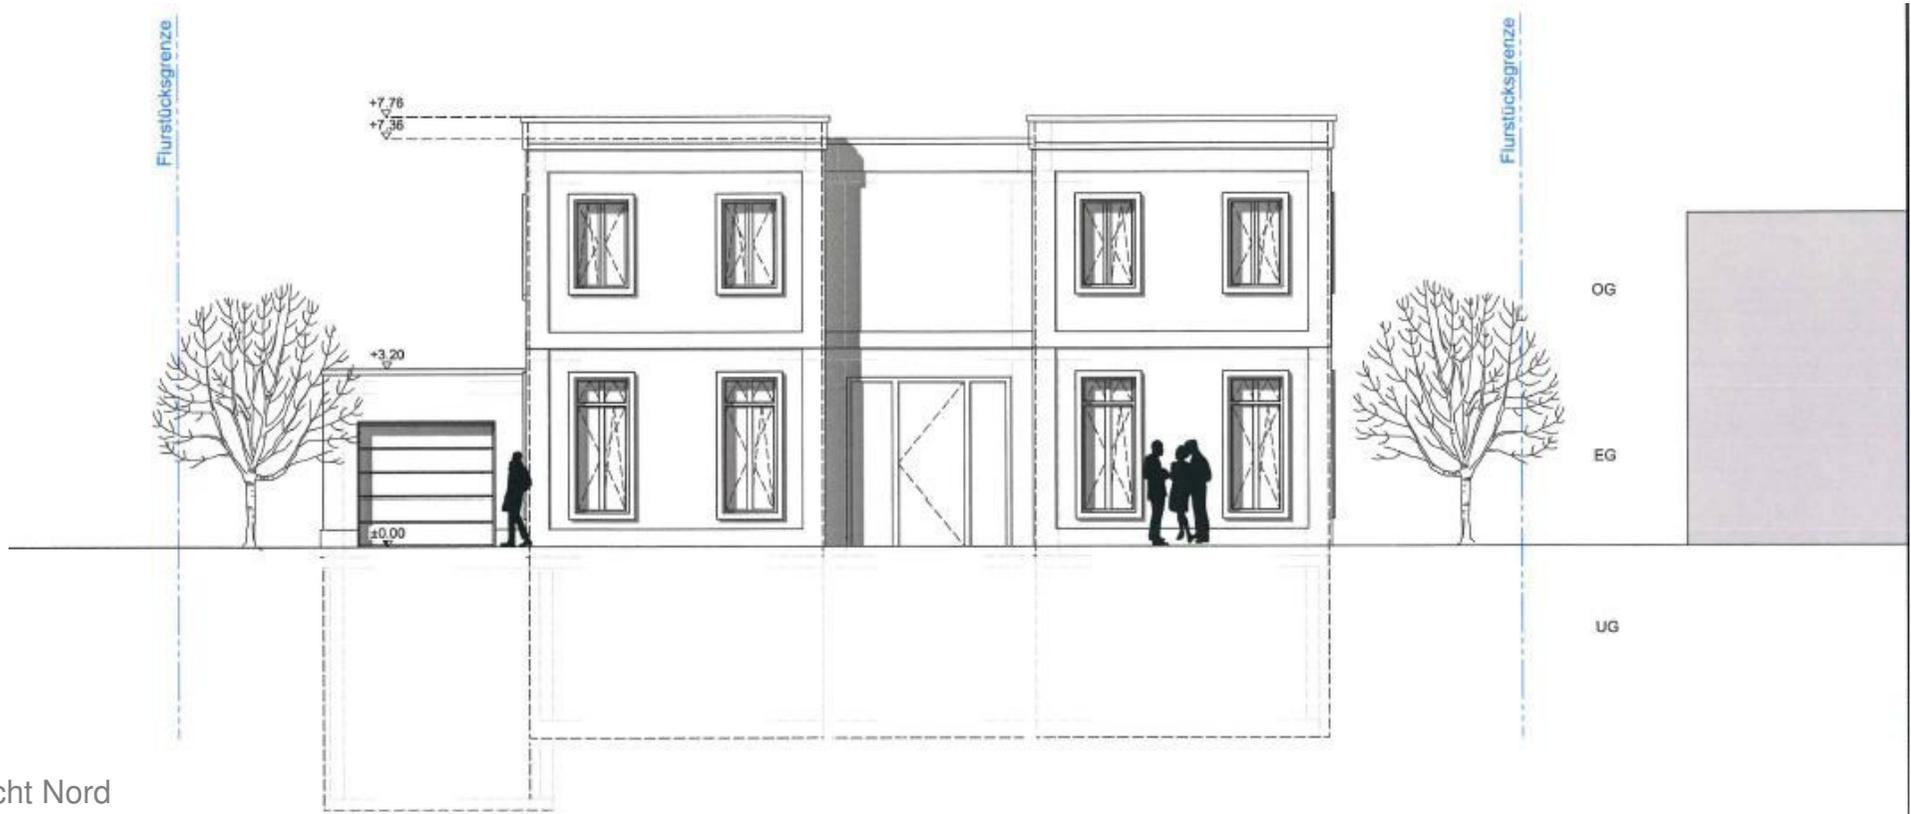

Ansicht Nord

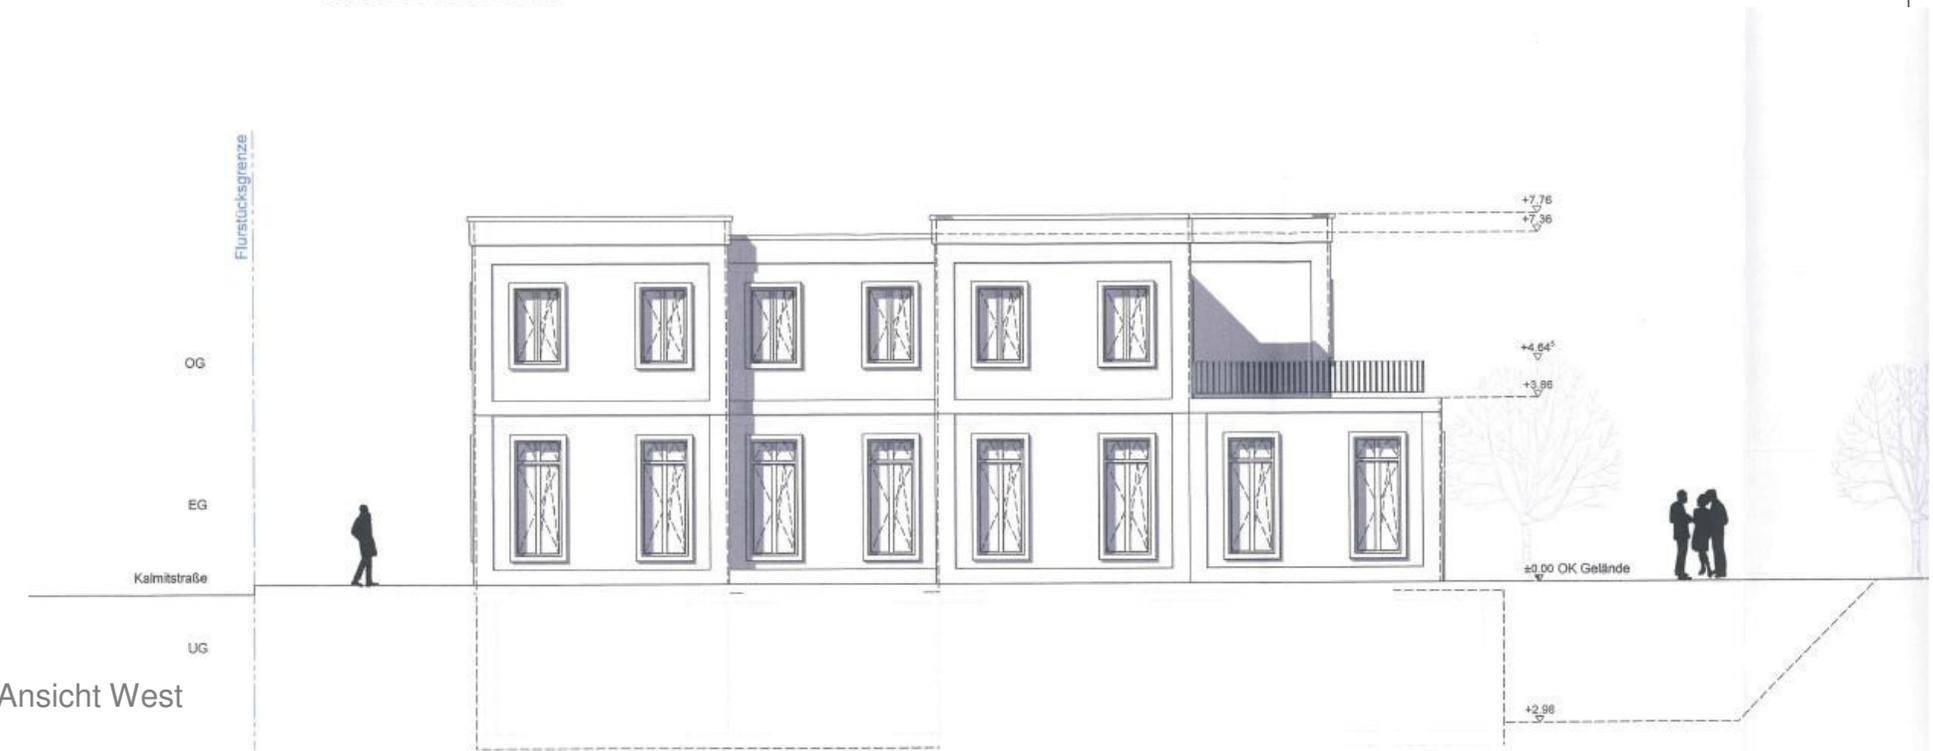

Ansicht West

