

2751/30

2751/25

2751/12

11,00

BGF 483 qm  
PD 3°

44,80

30

2746/3

straße


2743/4


76

58


1/14

1/19

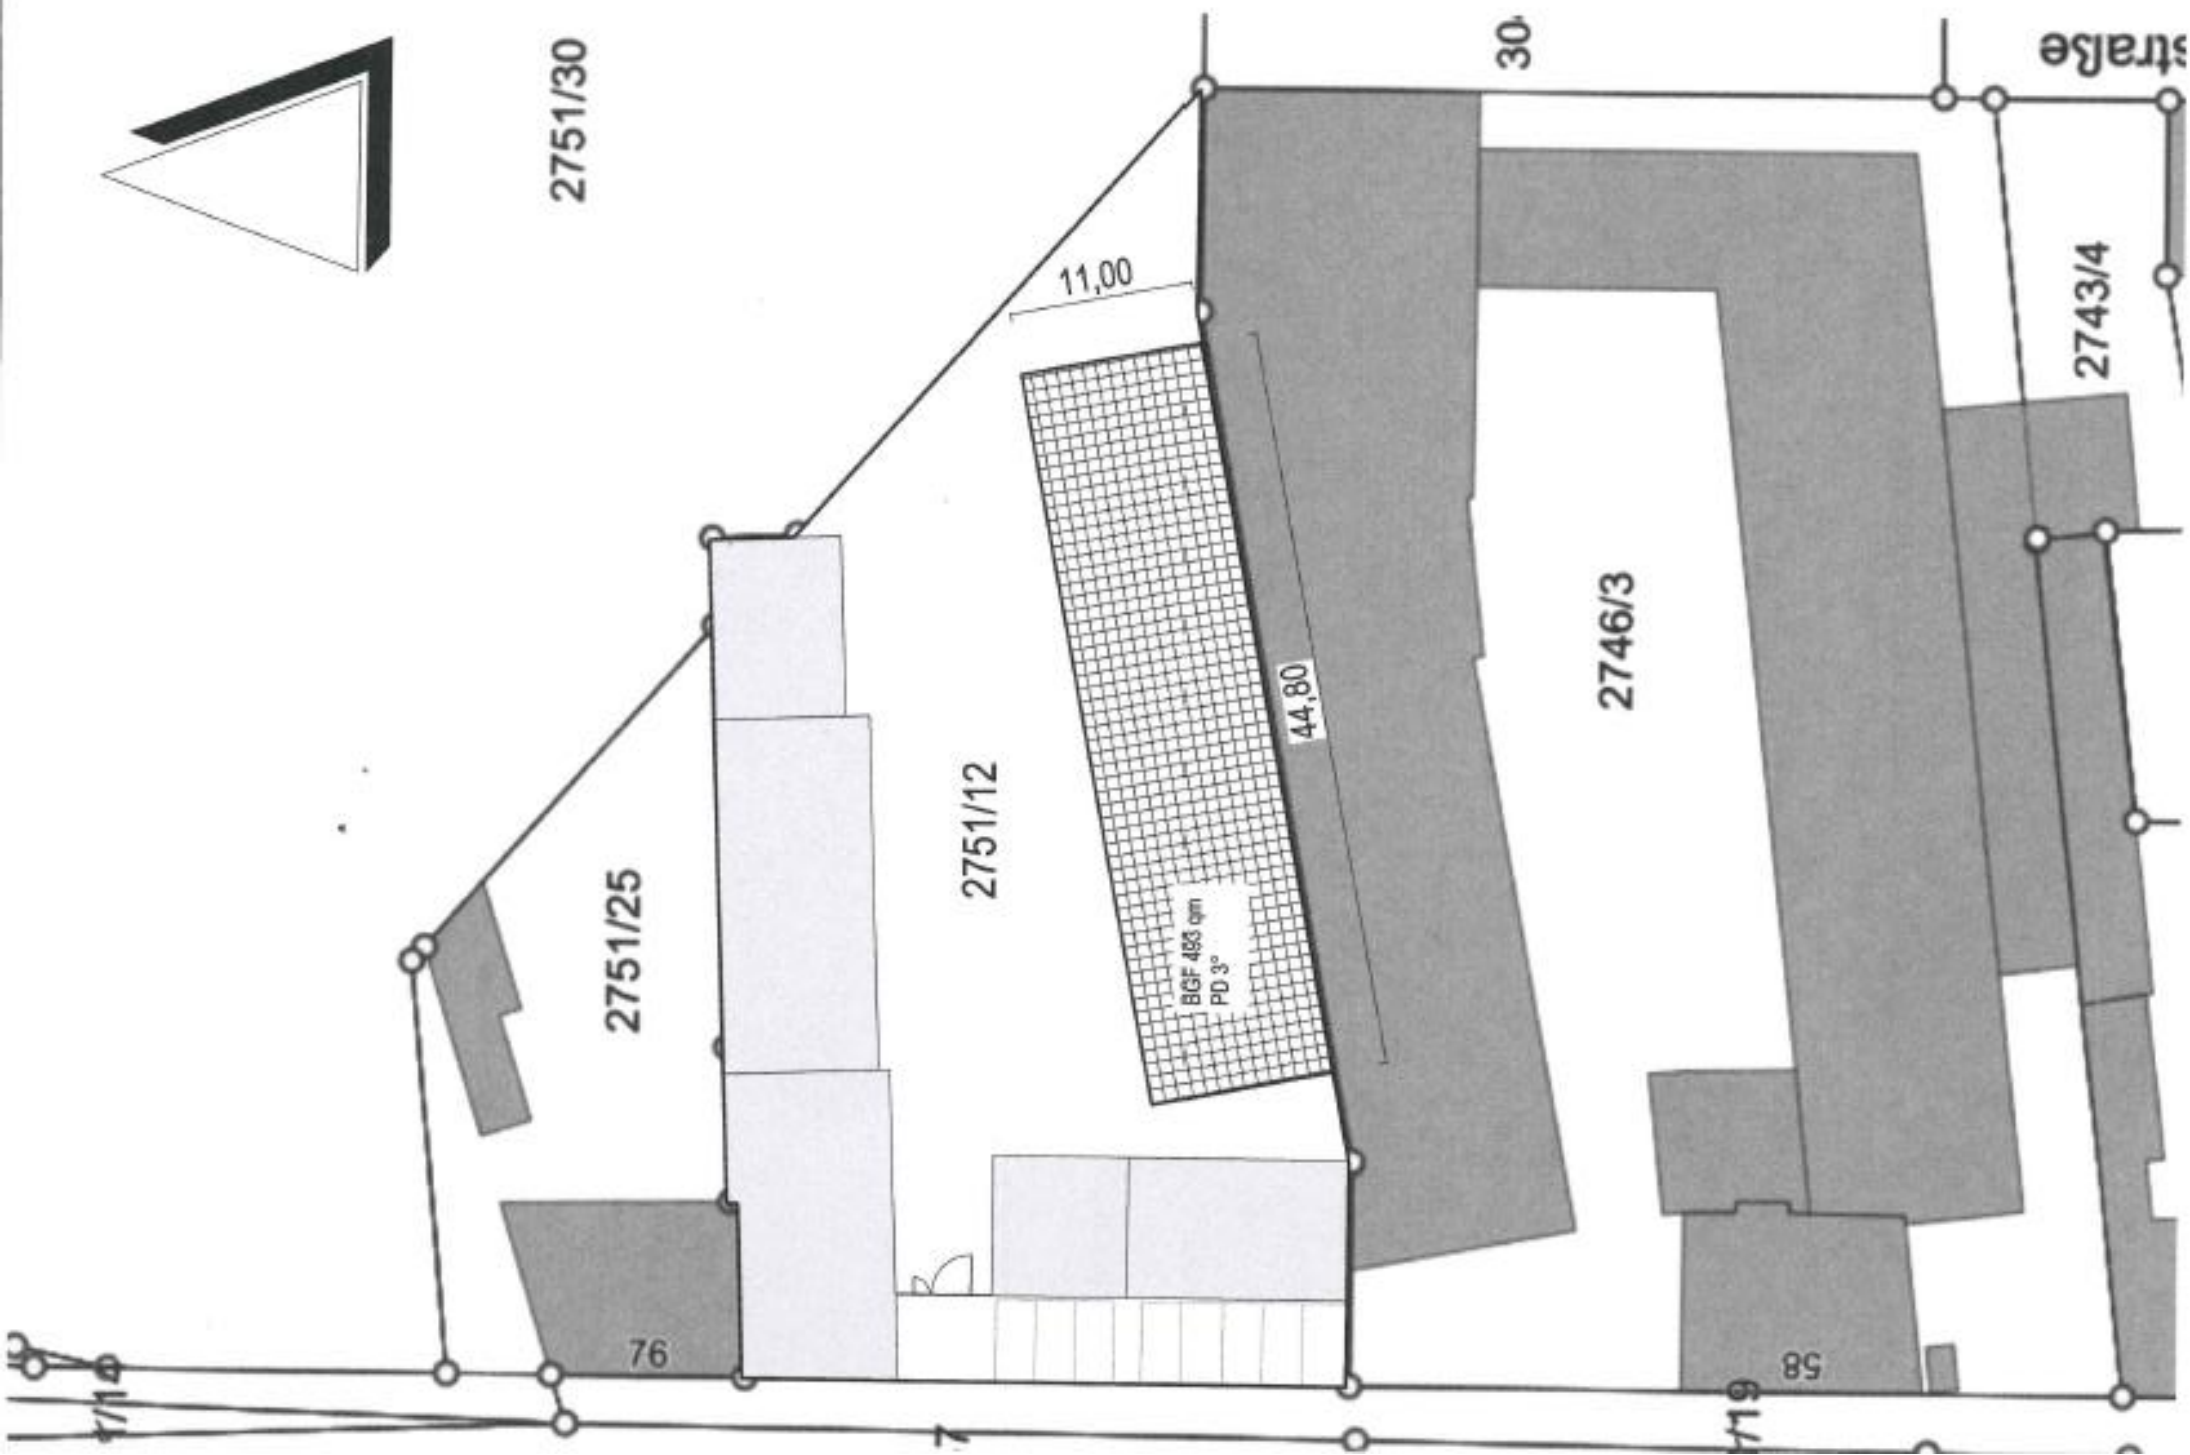


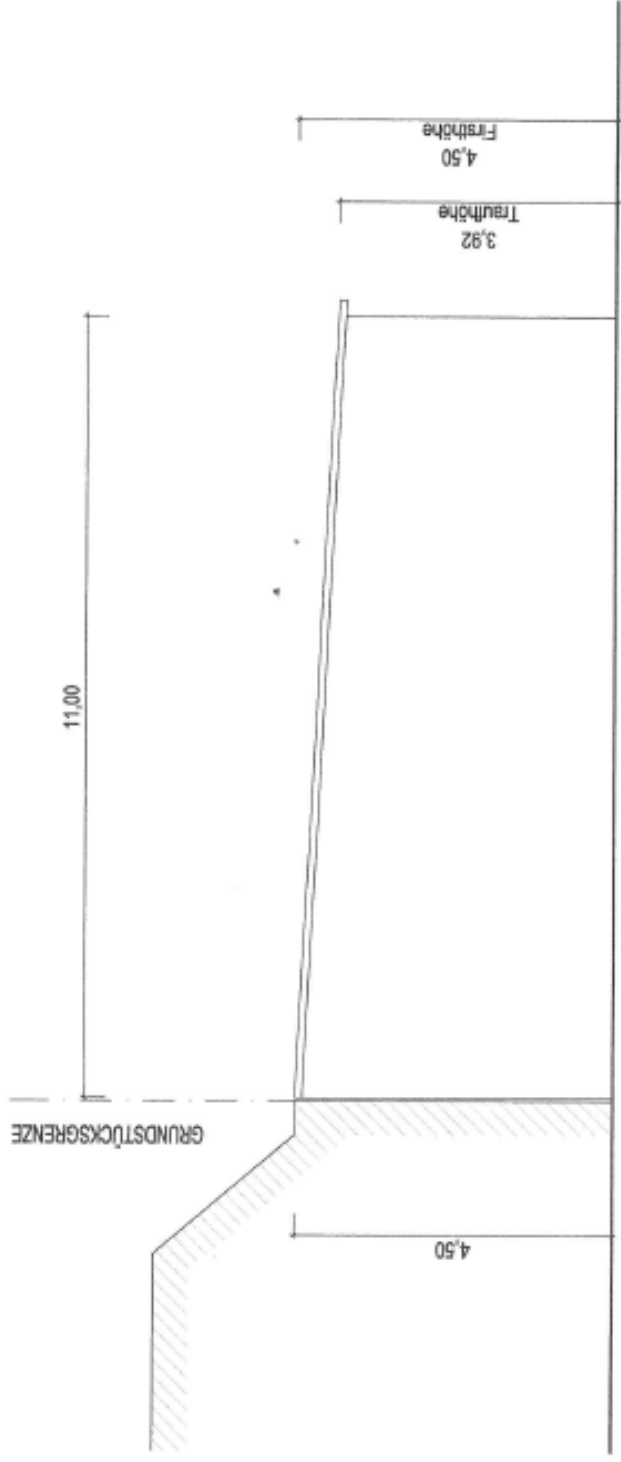

ANSICHT OSTEN

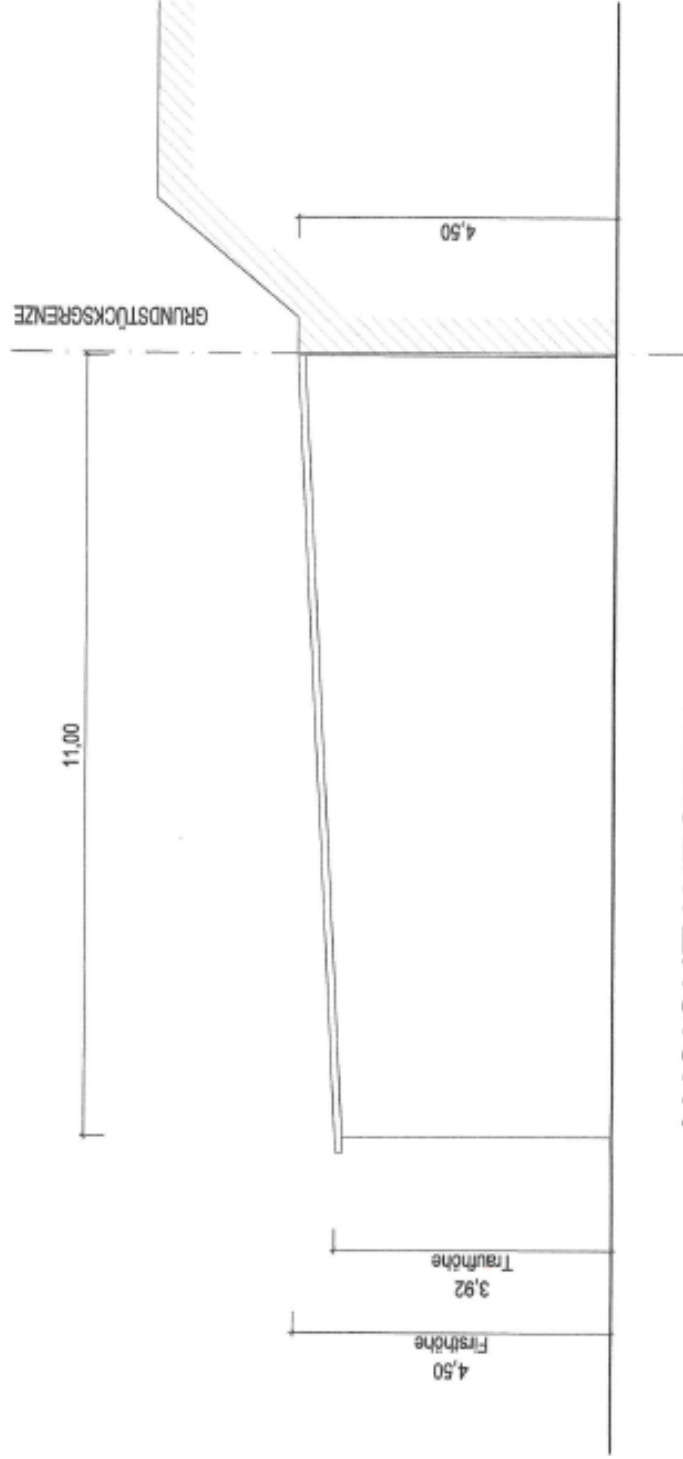

ANSICHT WESTEN

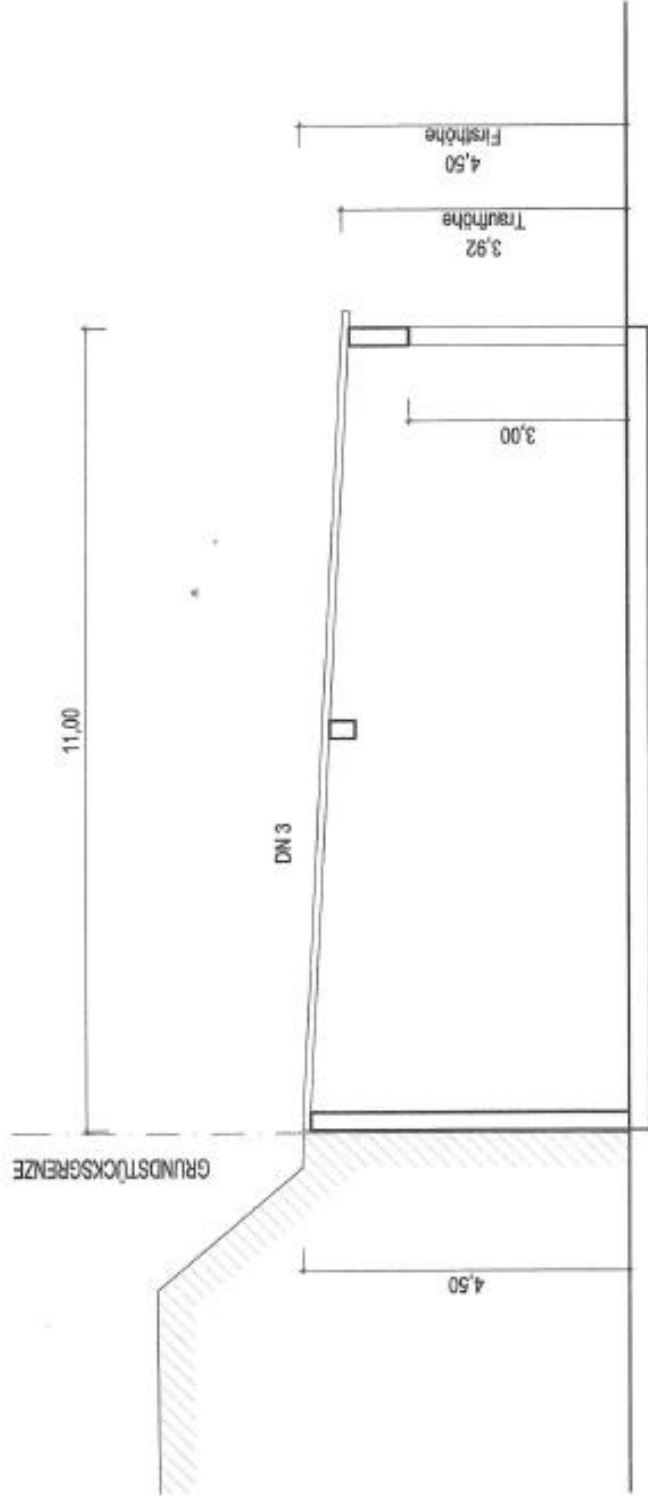

# SCHNITT A-A

